
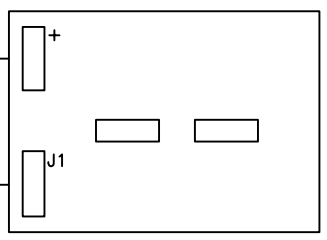


ISSUE	ALTERATIONS	DRAWN	APP'D	MOD No.	DATE
1	CHANGES IN LINE WITH WEFA288	LJH		A7073	DATE
2	ECN2185	IWB	KL	B0033	10.6.5
3	REF NO CHANGE TO INCLUDE SMT	DH	RO	B0112/ ECN2185	05.7.05
4	LOOP 4 & 3 PCB STOCK CODE ALTERED	PG	PD	B2208/ ECN2675	25.4.08

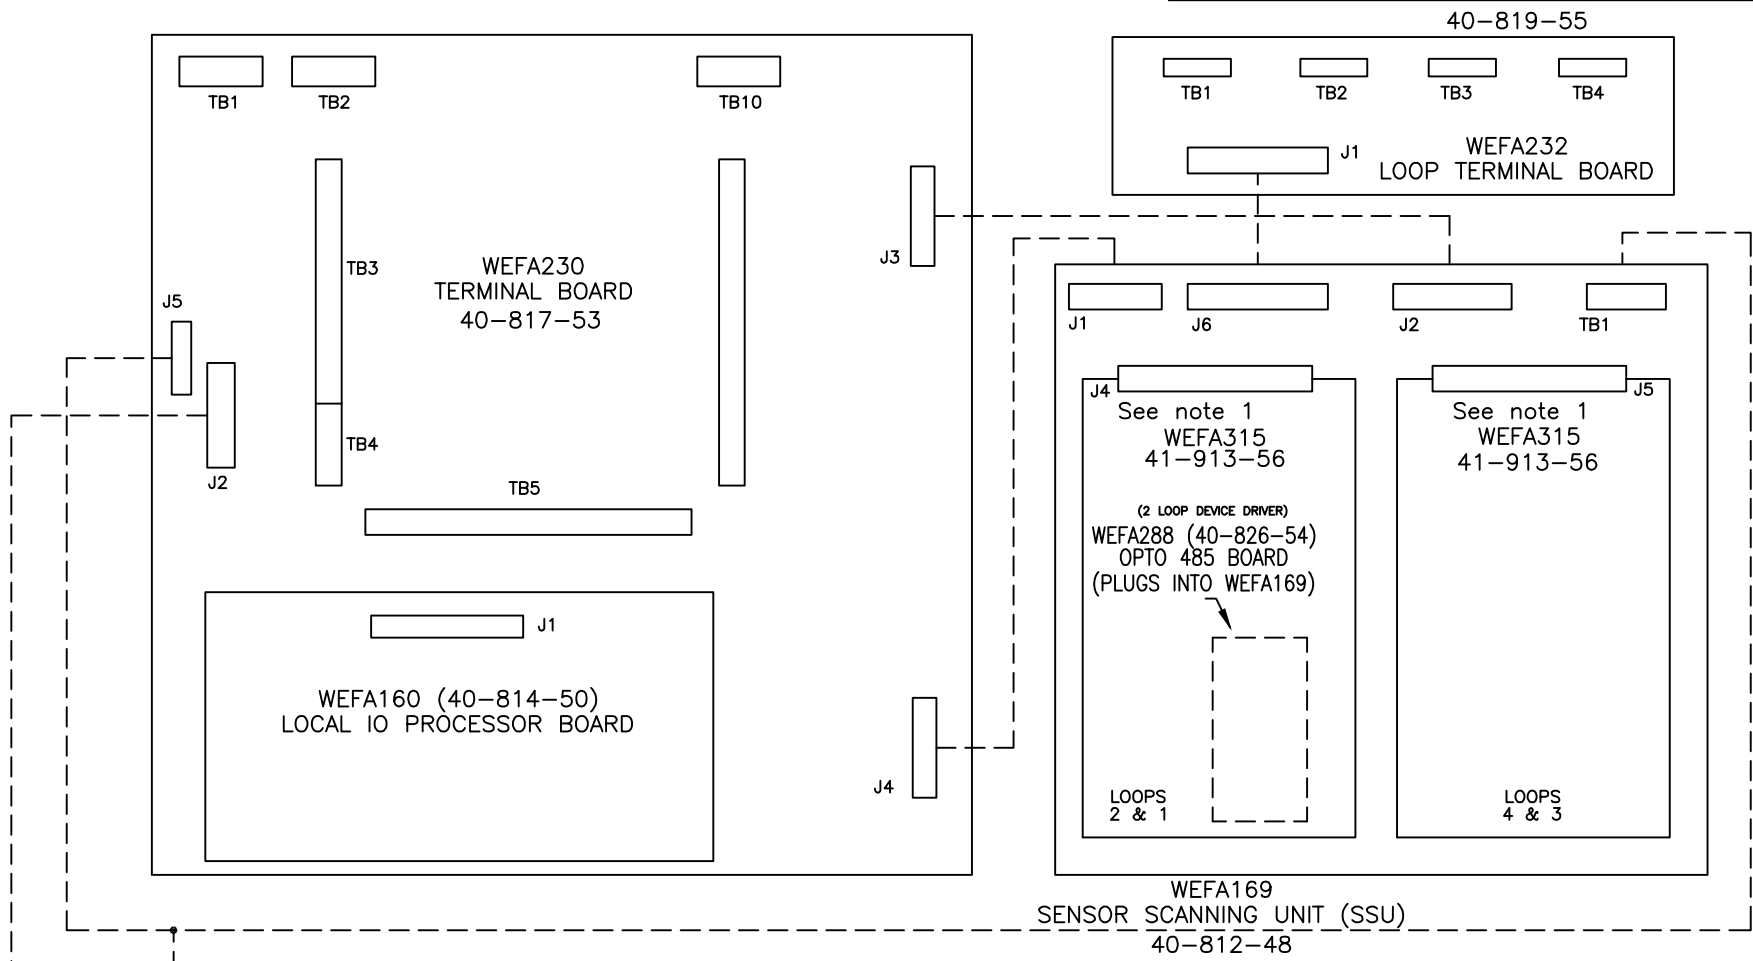

WEFA237 (40-818-54)
LPN DISPLAY BOARD

Note:-
1) OLDER PANELS USE WEFA164
(40-813-49)

Protec
Protec Fire Detection plc
Protec House, Churchill Way, Lomeshaye Ind. Est
Nelson, Lancashire, U.K. BB9 6RT
Tel (01282) 717171 Fax (01282) 717273

SCALE	DESIGNED		
N.T.S.	DRAWN	D.R.REEVES	16.2.00
	CHECKED	S BISCOMB	16.2.00
	APPROVED	P DEW	16.2.00

TITLE 6400 LPN
INTERCONNECTION DIAGRAM

DRAWING No.	PID184	JOB No.	
ISSUE	0	1	2